


2

SECTION 2-2

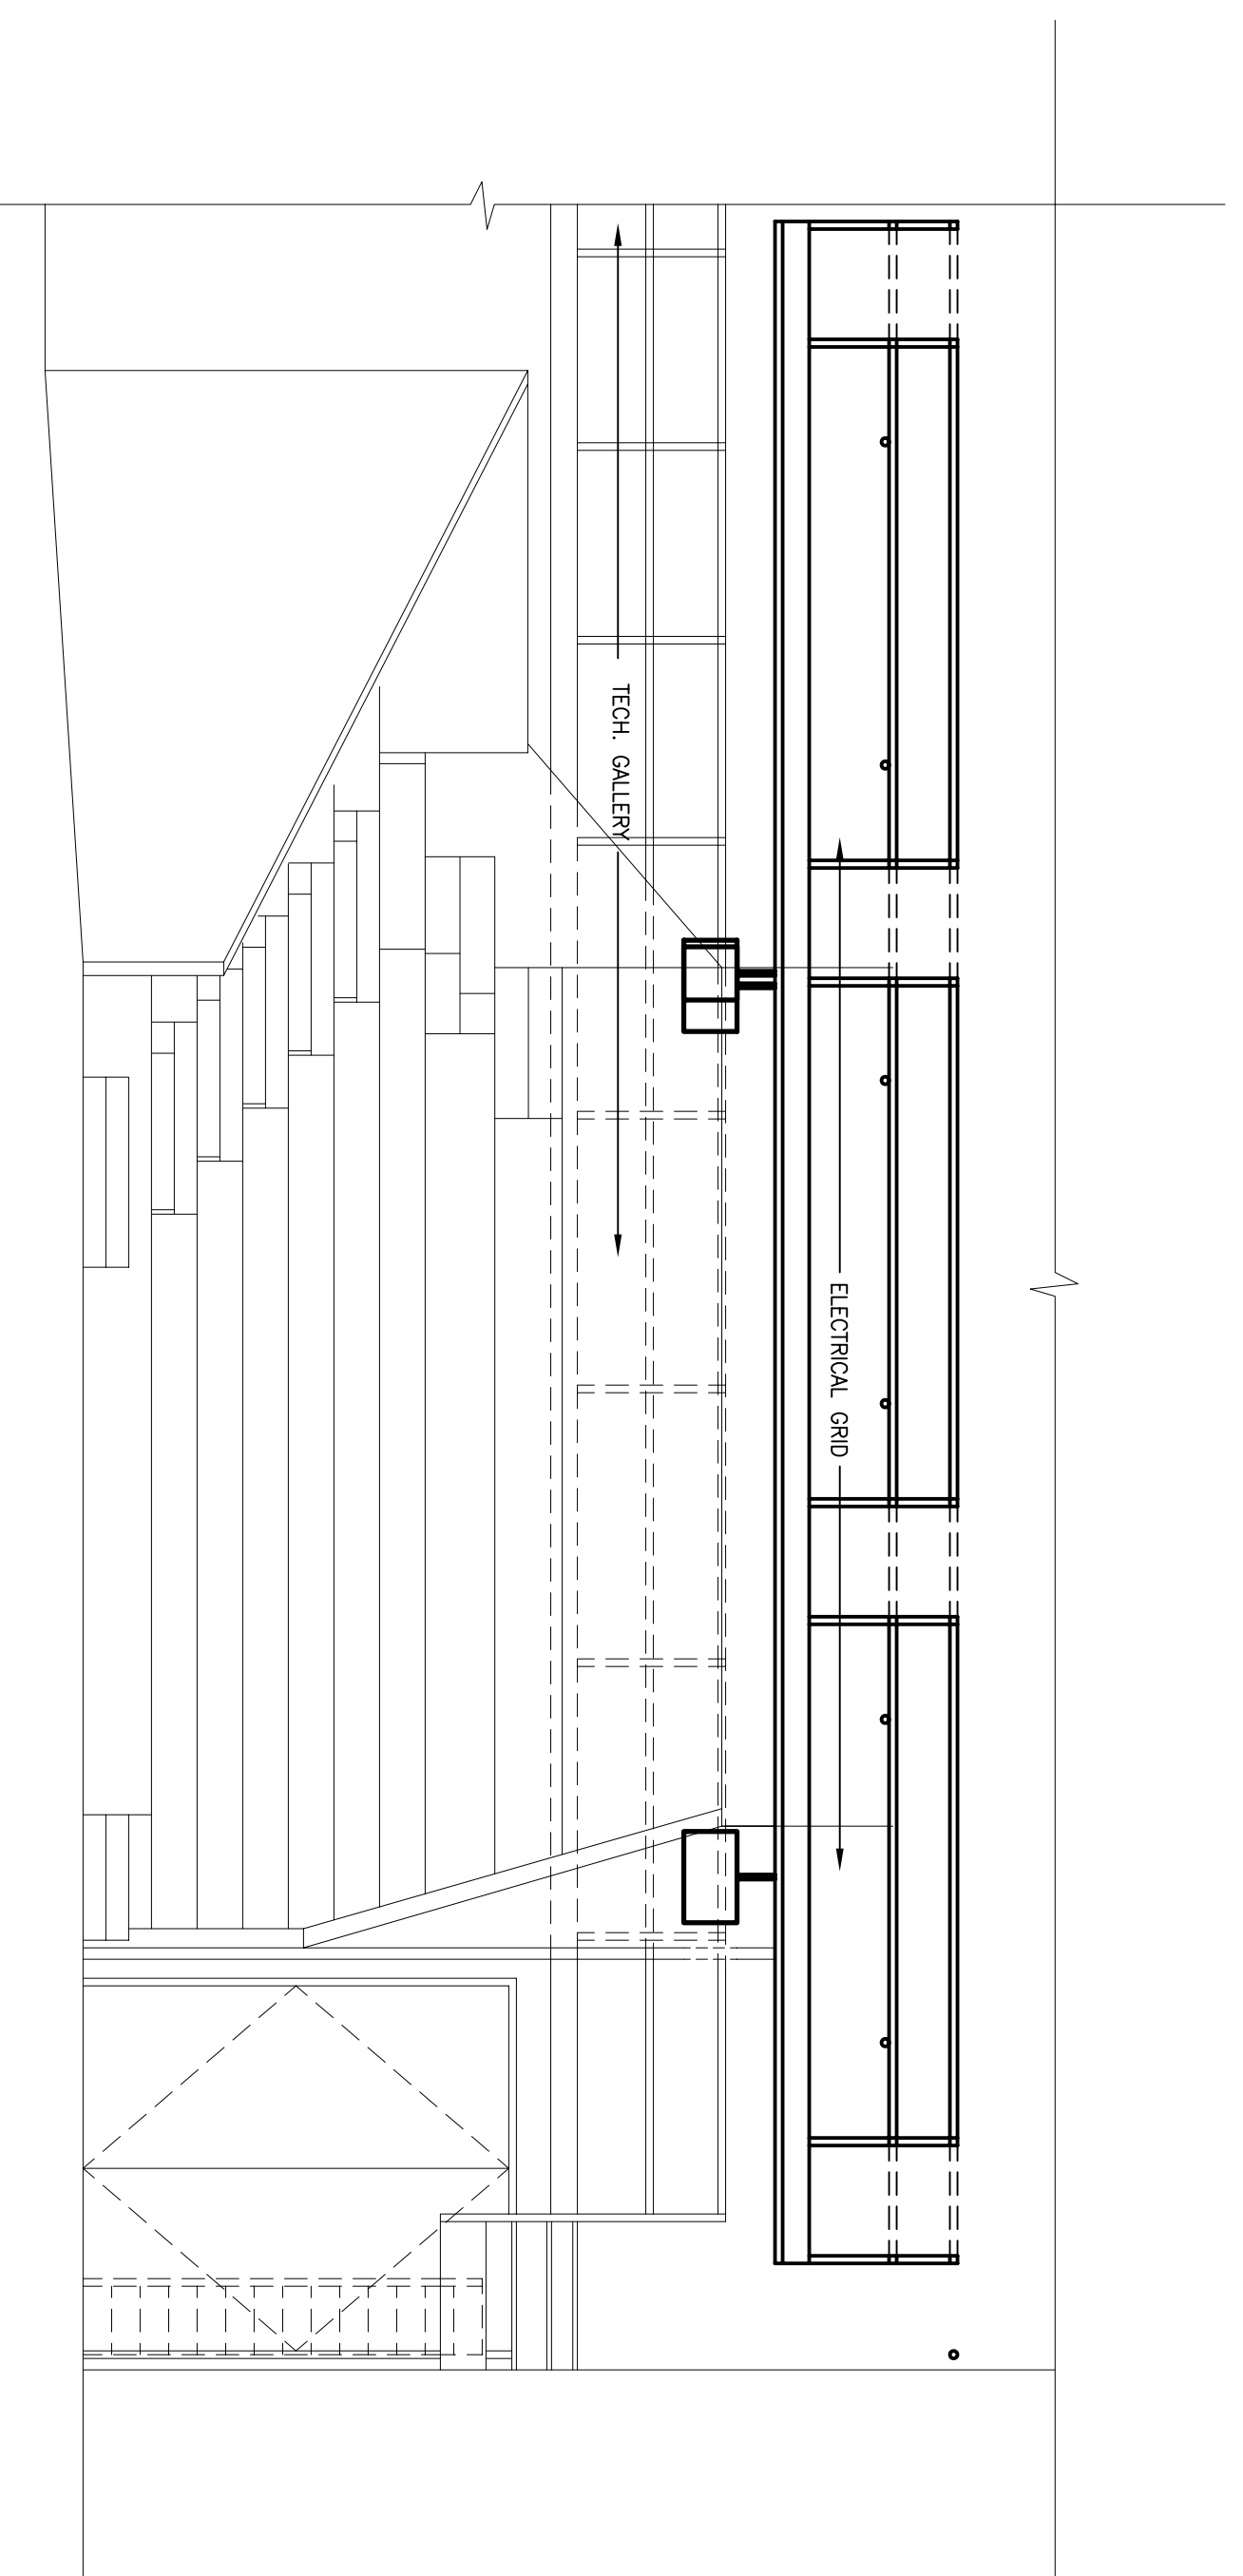

1

SECTION 1-1

PRAIRIE THEATRE EXCHANGE

PROJECT

Prairie Theatre Exchange
Main Stage
SECTIONS

SHEET TITLE

DRAWN BY M. Kampshin

DATE revised sept 2002

SCALE 1/4" = 1'-0"

SHEET NO. 2/3

DESIGNED BY J. C. ROBBINS DATE 14 JAN 2007